


Linea Quattro shower base set into timber floor

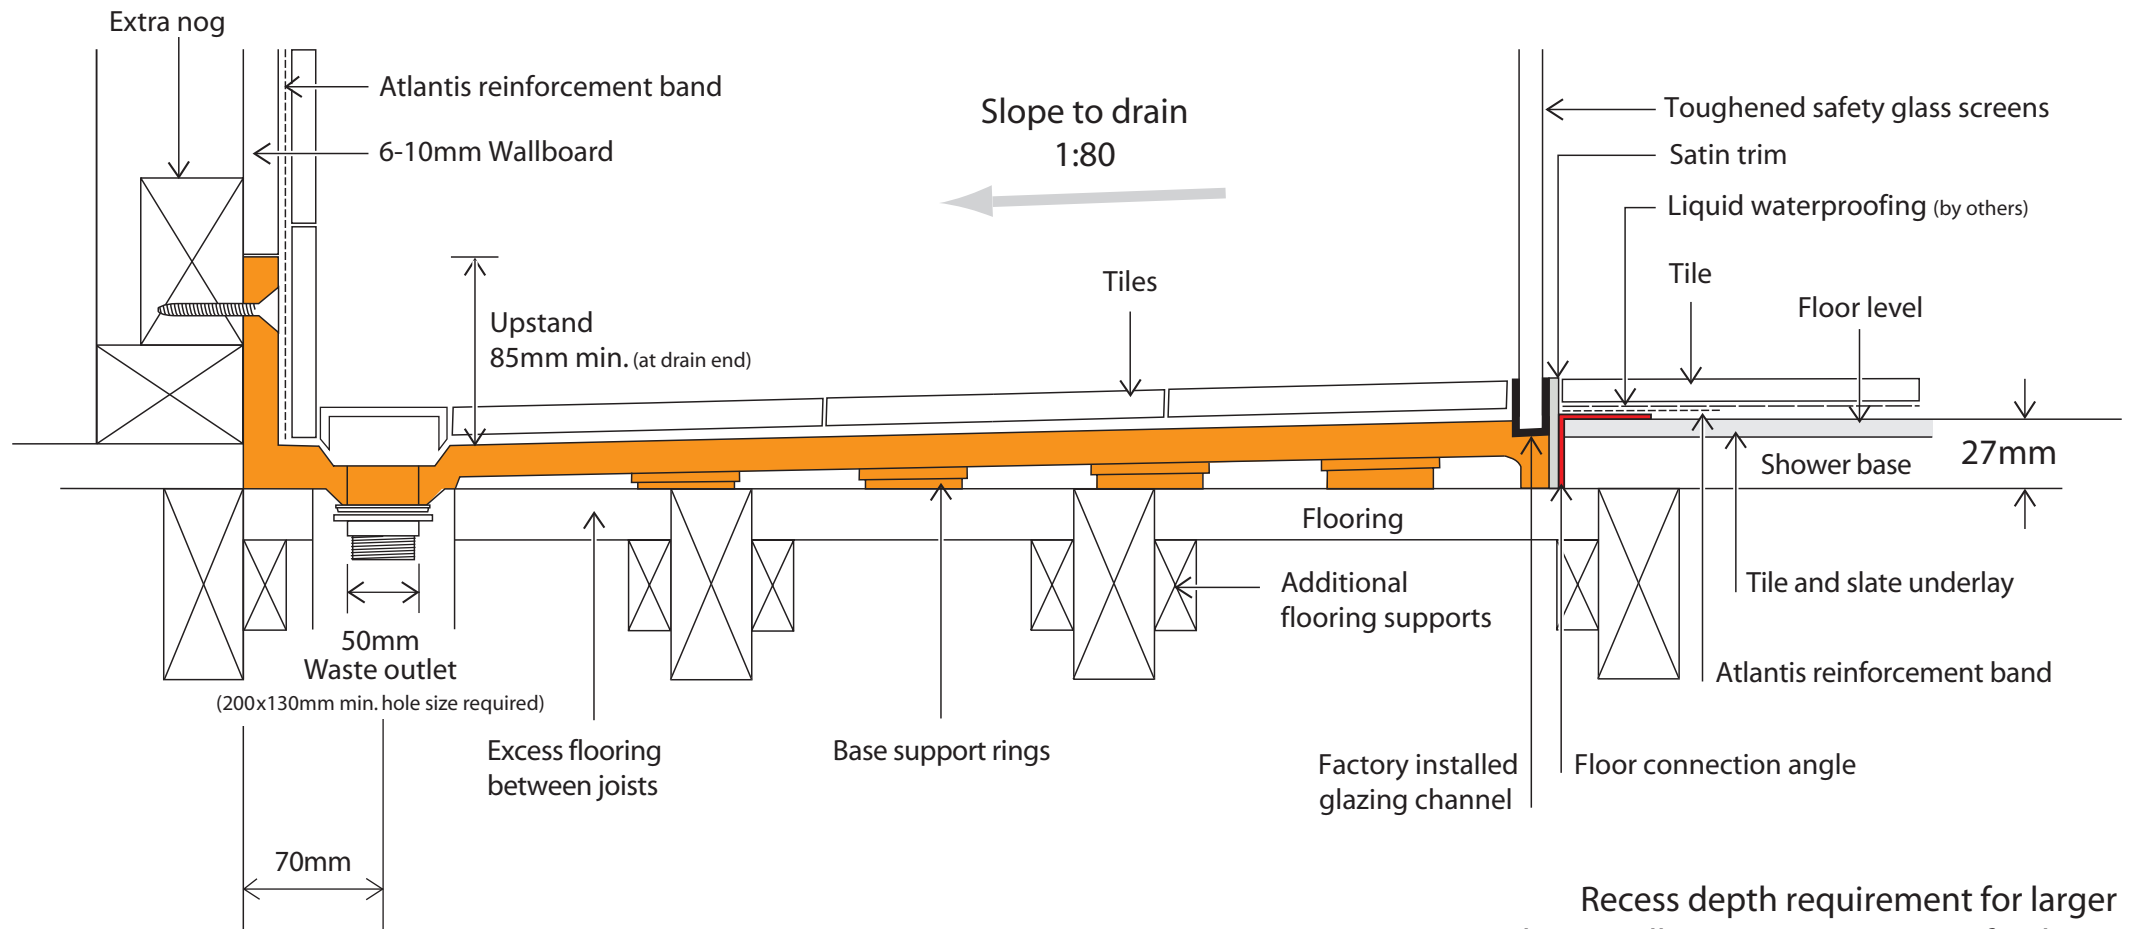

Recess depth requirement for larger bases will increase. For more info please visit our website www.atlantis.net.nz

Not to scale

Patent and design registrations apply